



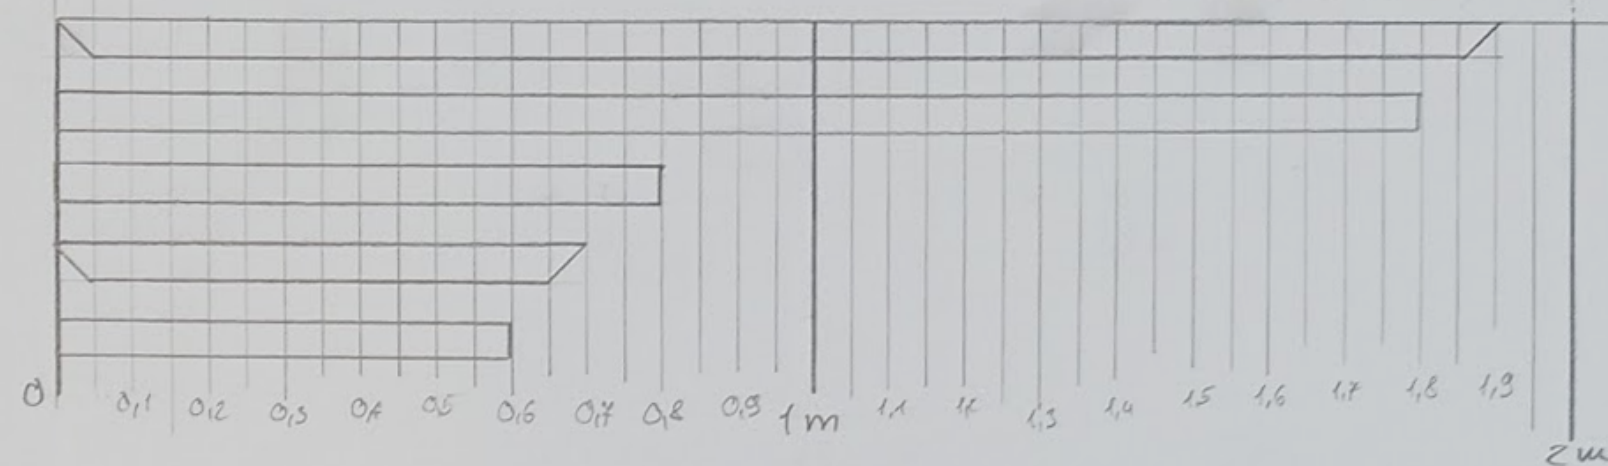

$2 \times 1,9$
 $1 \times 1,8$ } 5,6m
 $4 \times 0,8$
 $2 \times 0,7$ } 5,8m
 $2 \times 0,6$

2x20 mm nyírfa rétegelt lemez

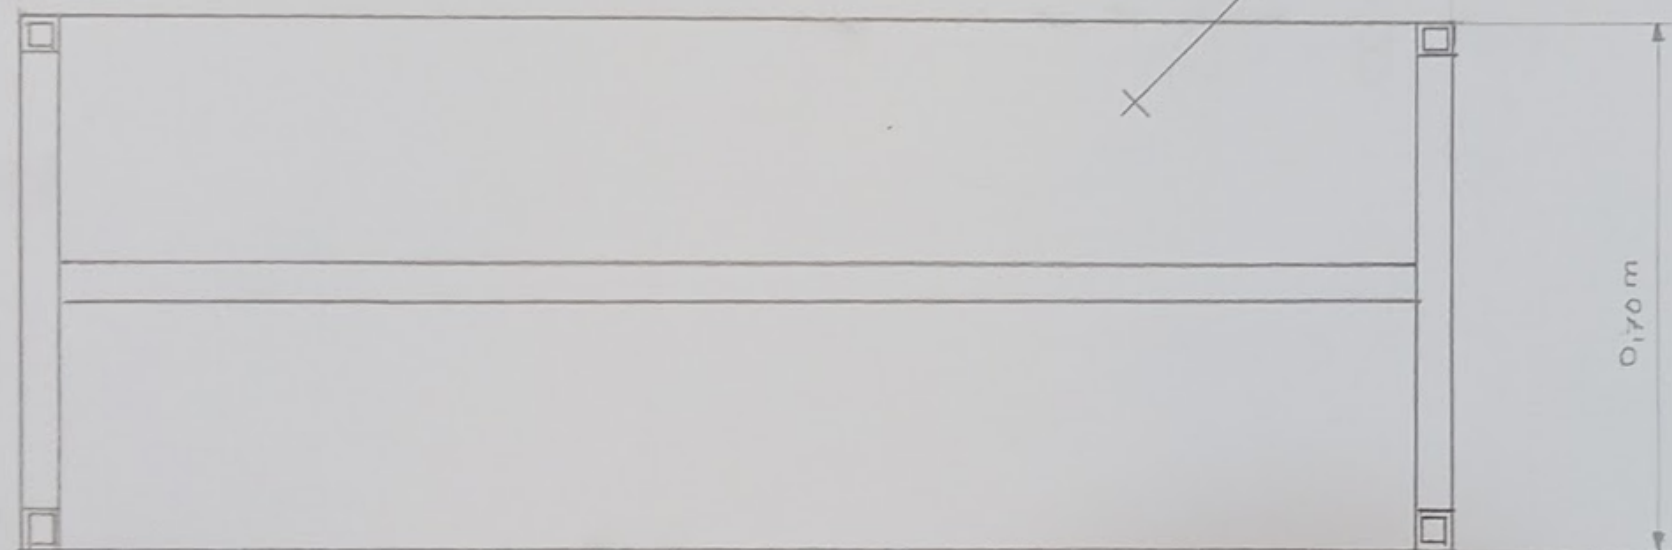

1,90 m



S235 50x50x5 z.se

1:10

Műhelyasztal

Tervezte
Méhész Balázs